




FRONT ELEVATION
SCALE 1 : 200

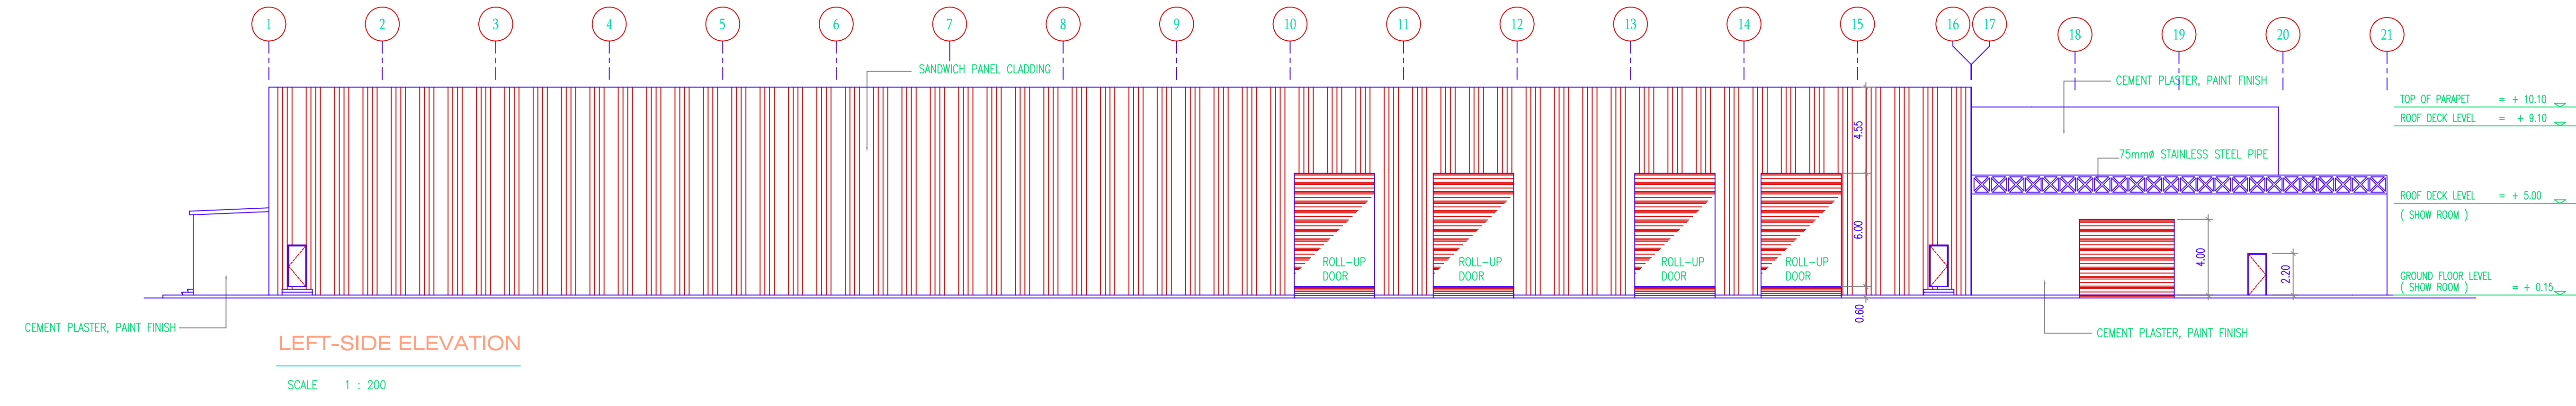


LEFT-SIDE ELEVATION
SCALE 1 : 200

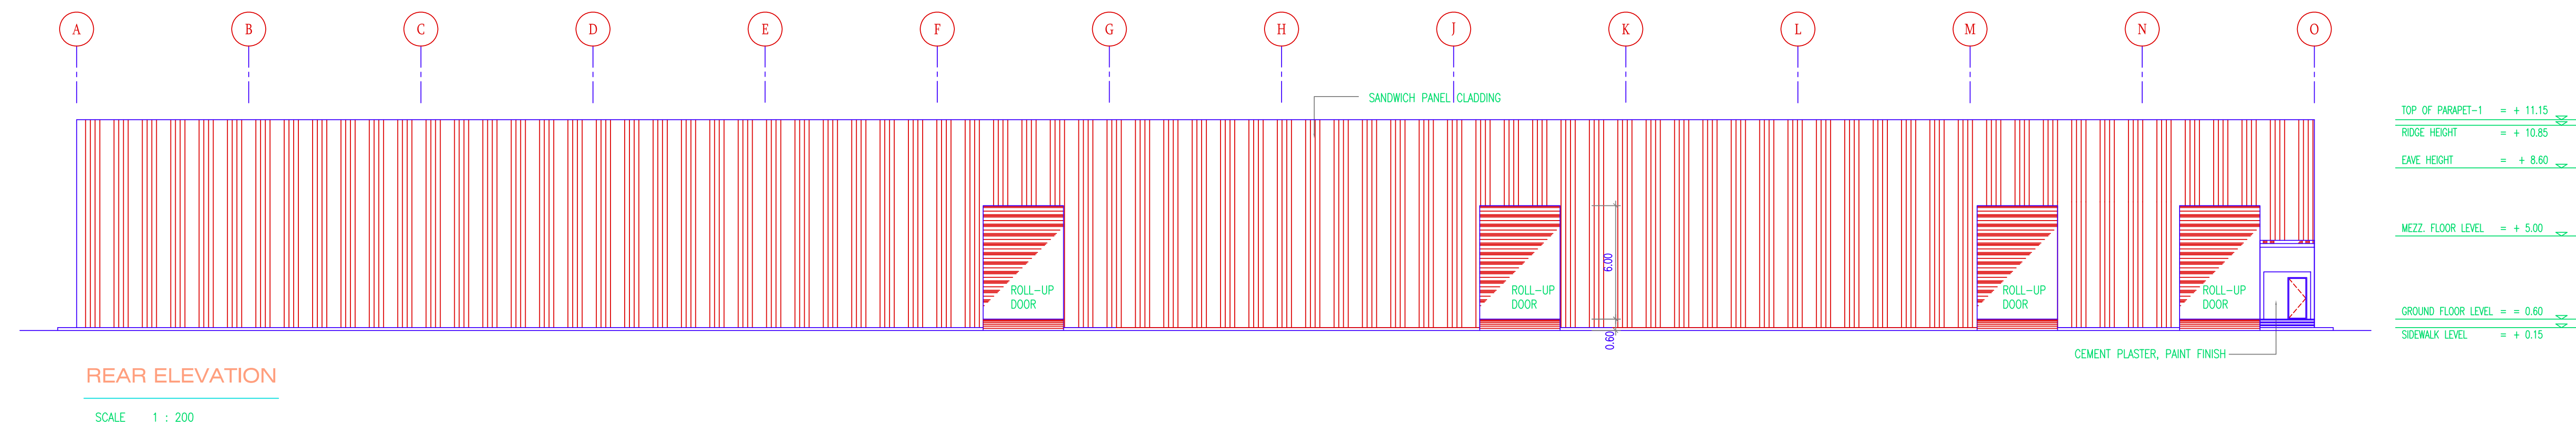


REAR ELEVATION
SCALE 1 : 200

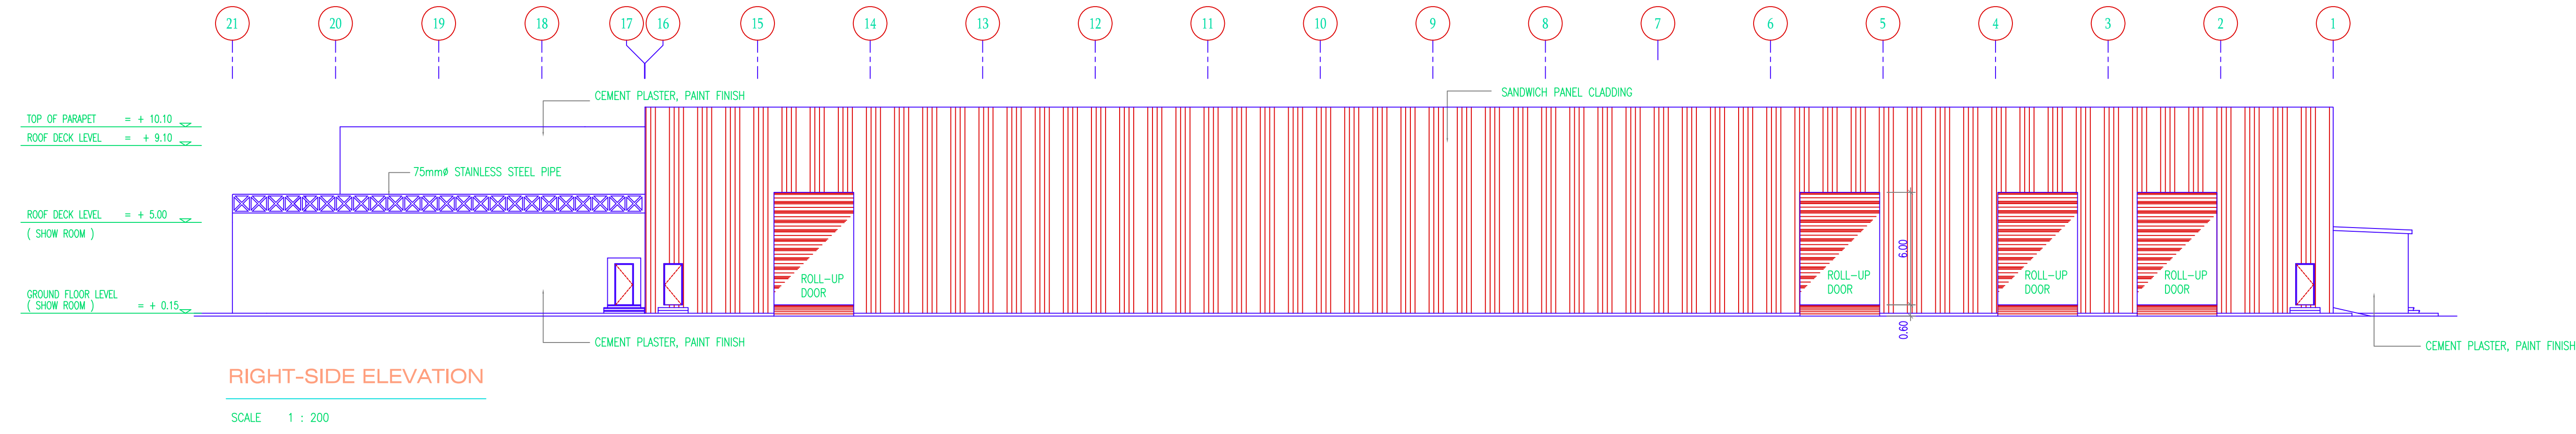

RIGHT-SIDE ELEVATION
SCALE 1 : 200

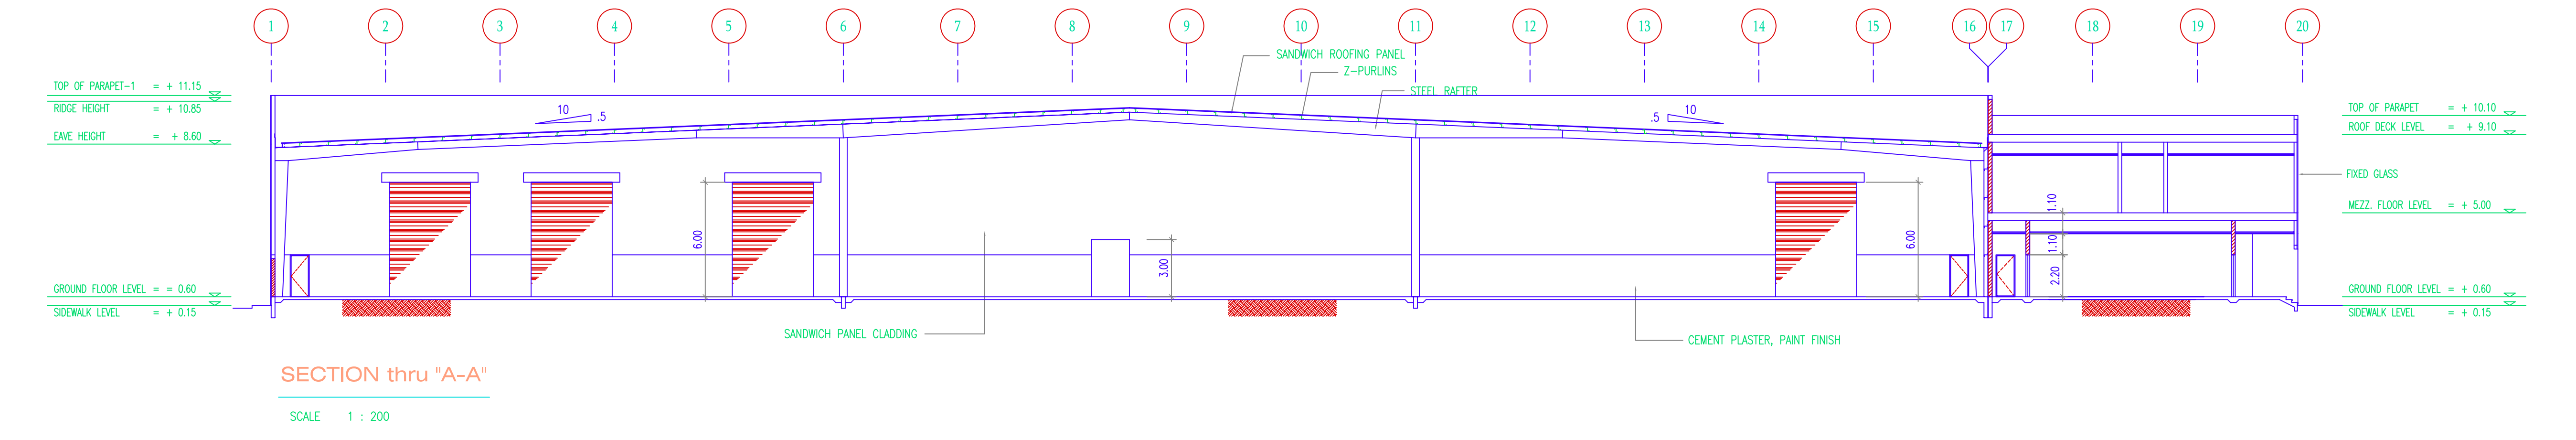

SECTION thru "A-A"
SCALE 1 : 200

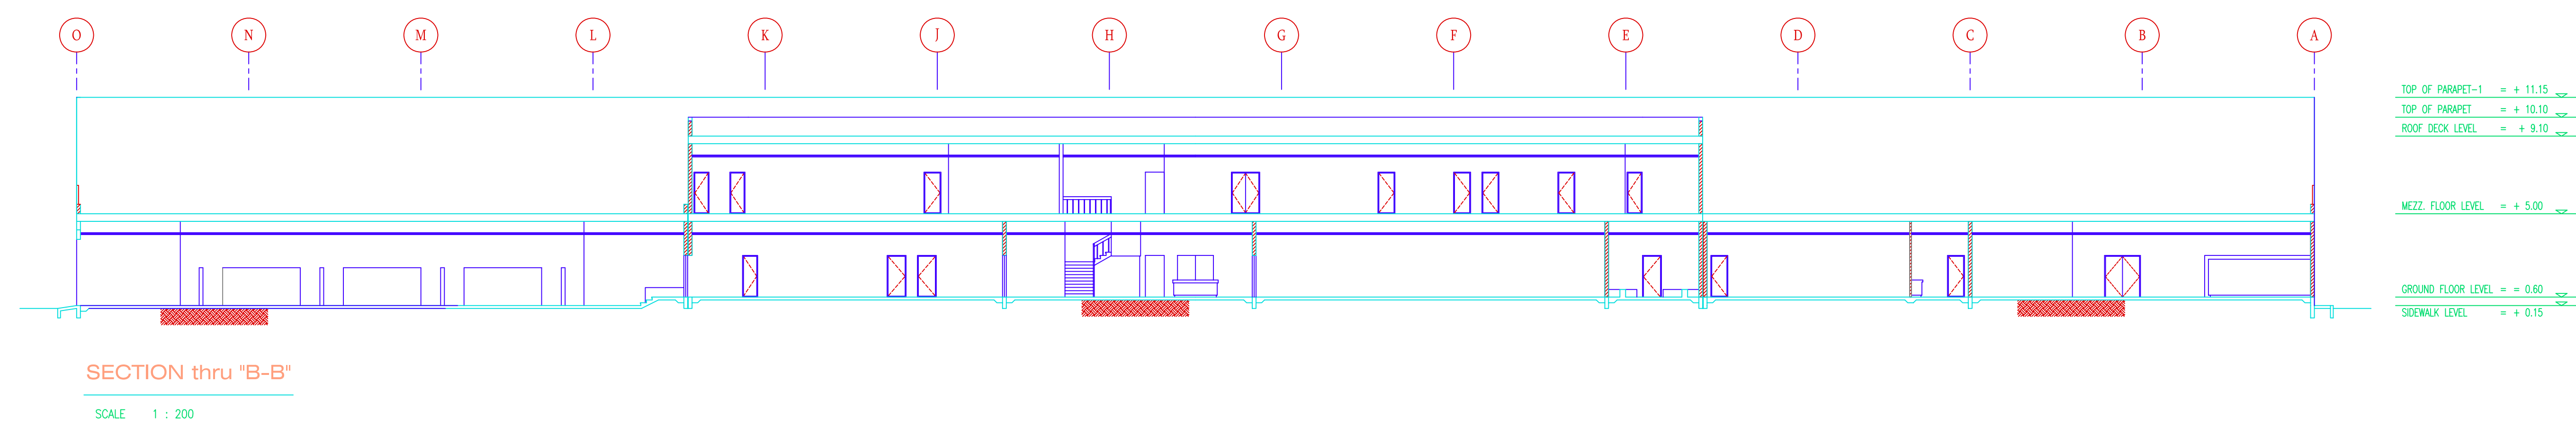

SECTION thru "B-B"
SCALE 1 : 200

KINGDOM OF SAUDI ARABIA
 Ministry of Defence and Aviation
 Presidency of Civil Defence Aviation
 International Airports Projects
 King Khaled International Airport

شاهين
 الجبتي
 557 /
 HgvdHQ
 W 793809J
 th;S

SHAHIN ENGINEERING CONSULTANTS
 RIYADH TEL. 4783605

DAR AL BUNYAN
 Consulting Engineers
 P.O. BOX 30775 RIYADH 11513
 TEL. (966)-117181 / 117193
 FAX. (966)-117174

NAME OF PROJECT: Monofeth Ambulance and Handicap Vehicles L.L.C.

ELEVATIONS SECTIONS: A-03

PROJECT NO.	SCALE	DATE	TOTAL SHEETS
	1 : 200	22-06-05	

drawn by : jmcordio